




SECTION 1-2
SCALE: 1/2" = 1'-0"

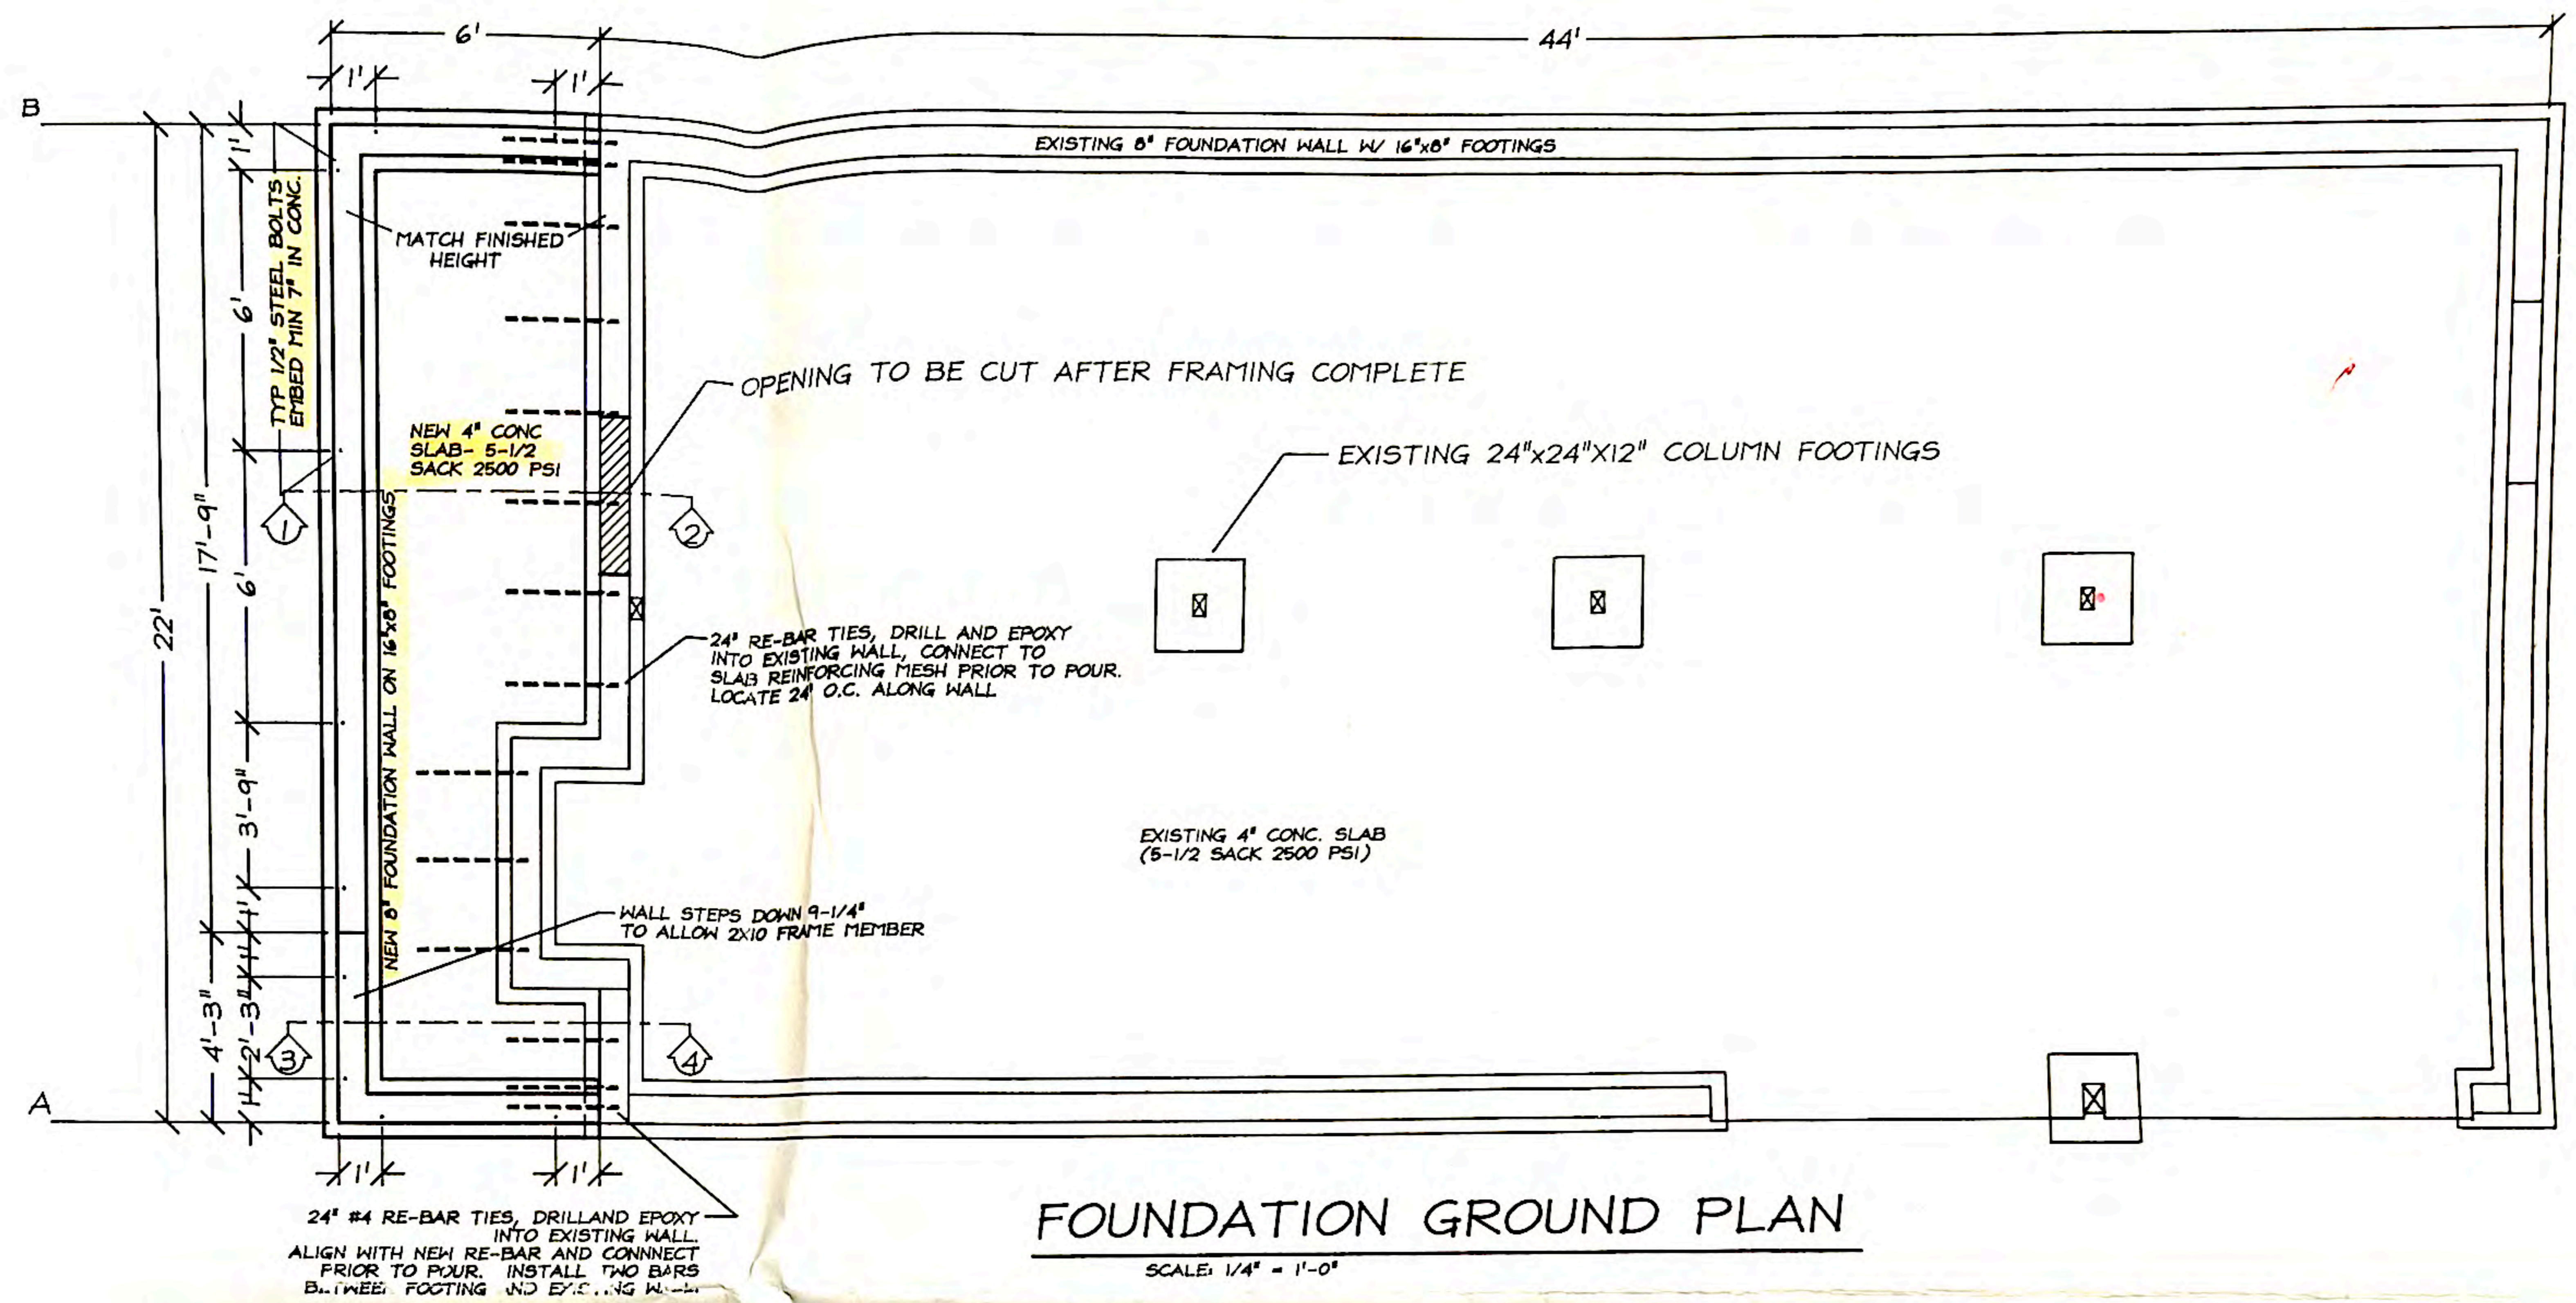

FOUNDATION GROUND PLAN
SCALE: 1/4" = 1'-0"

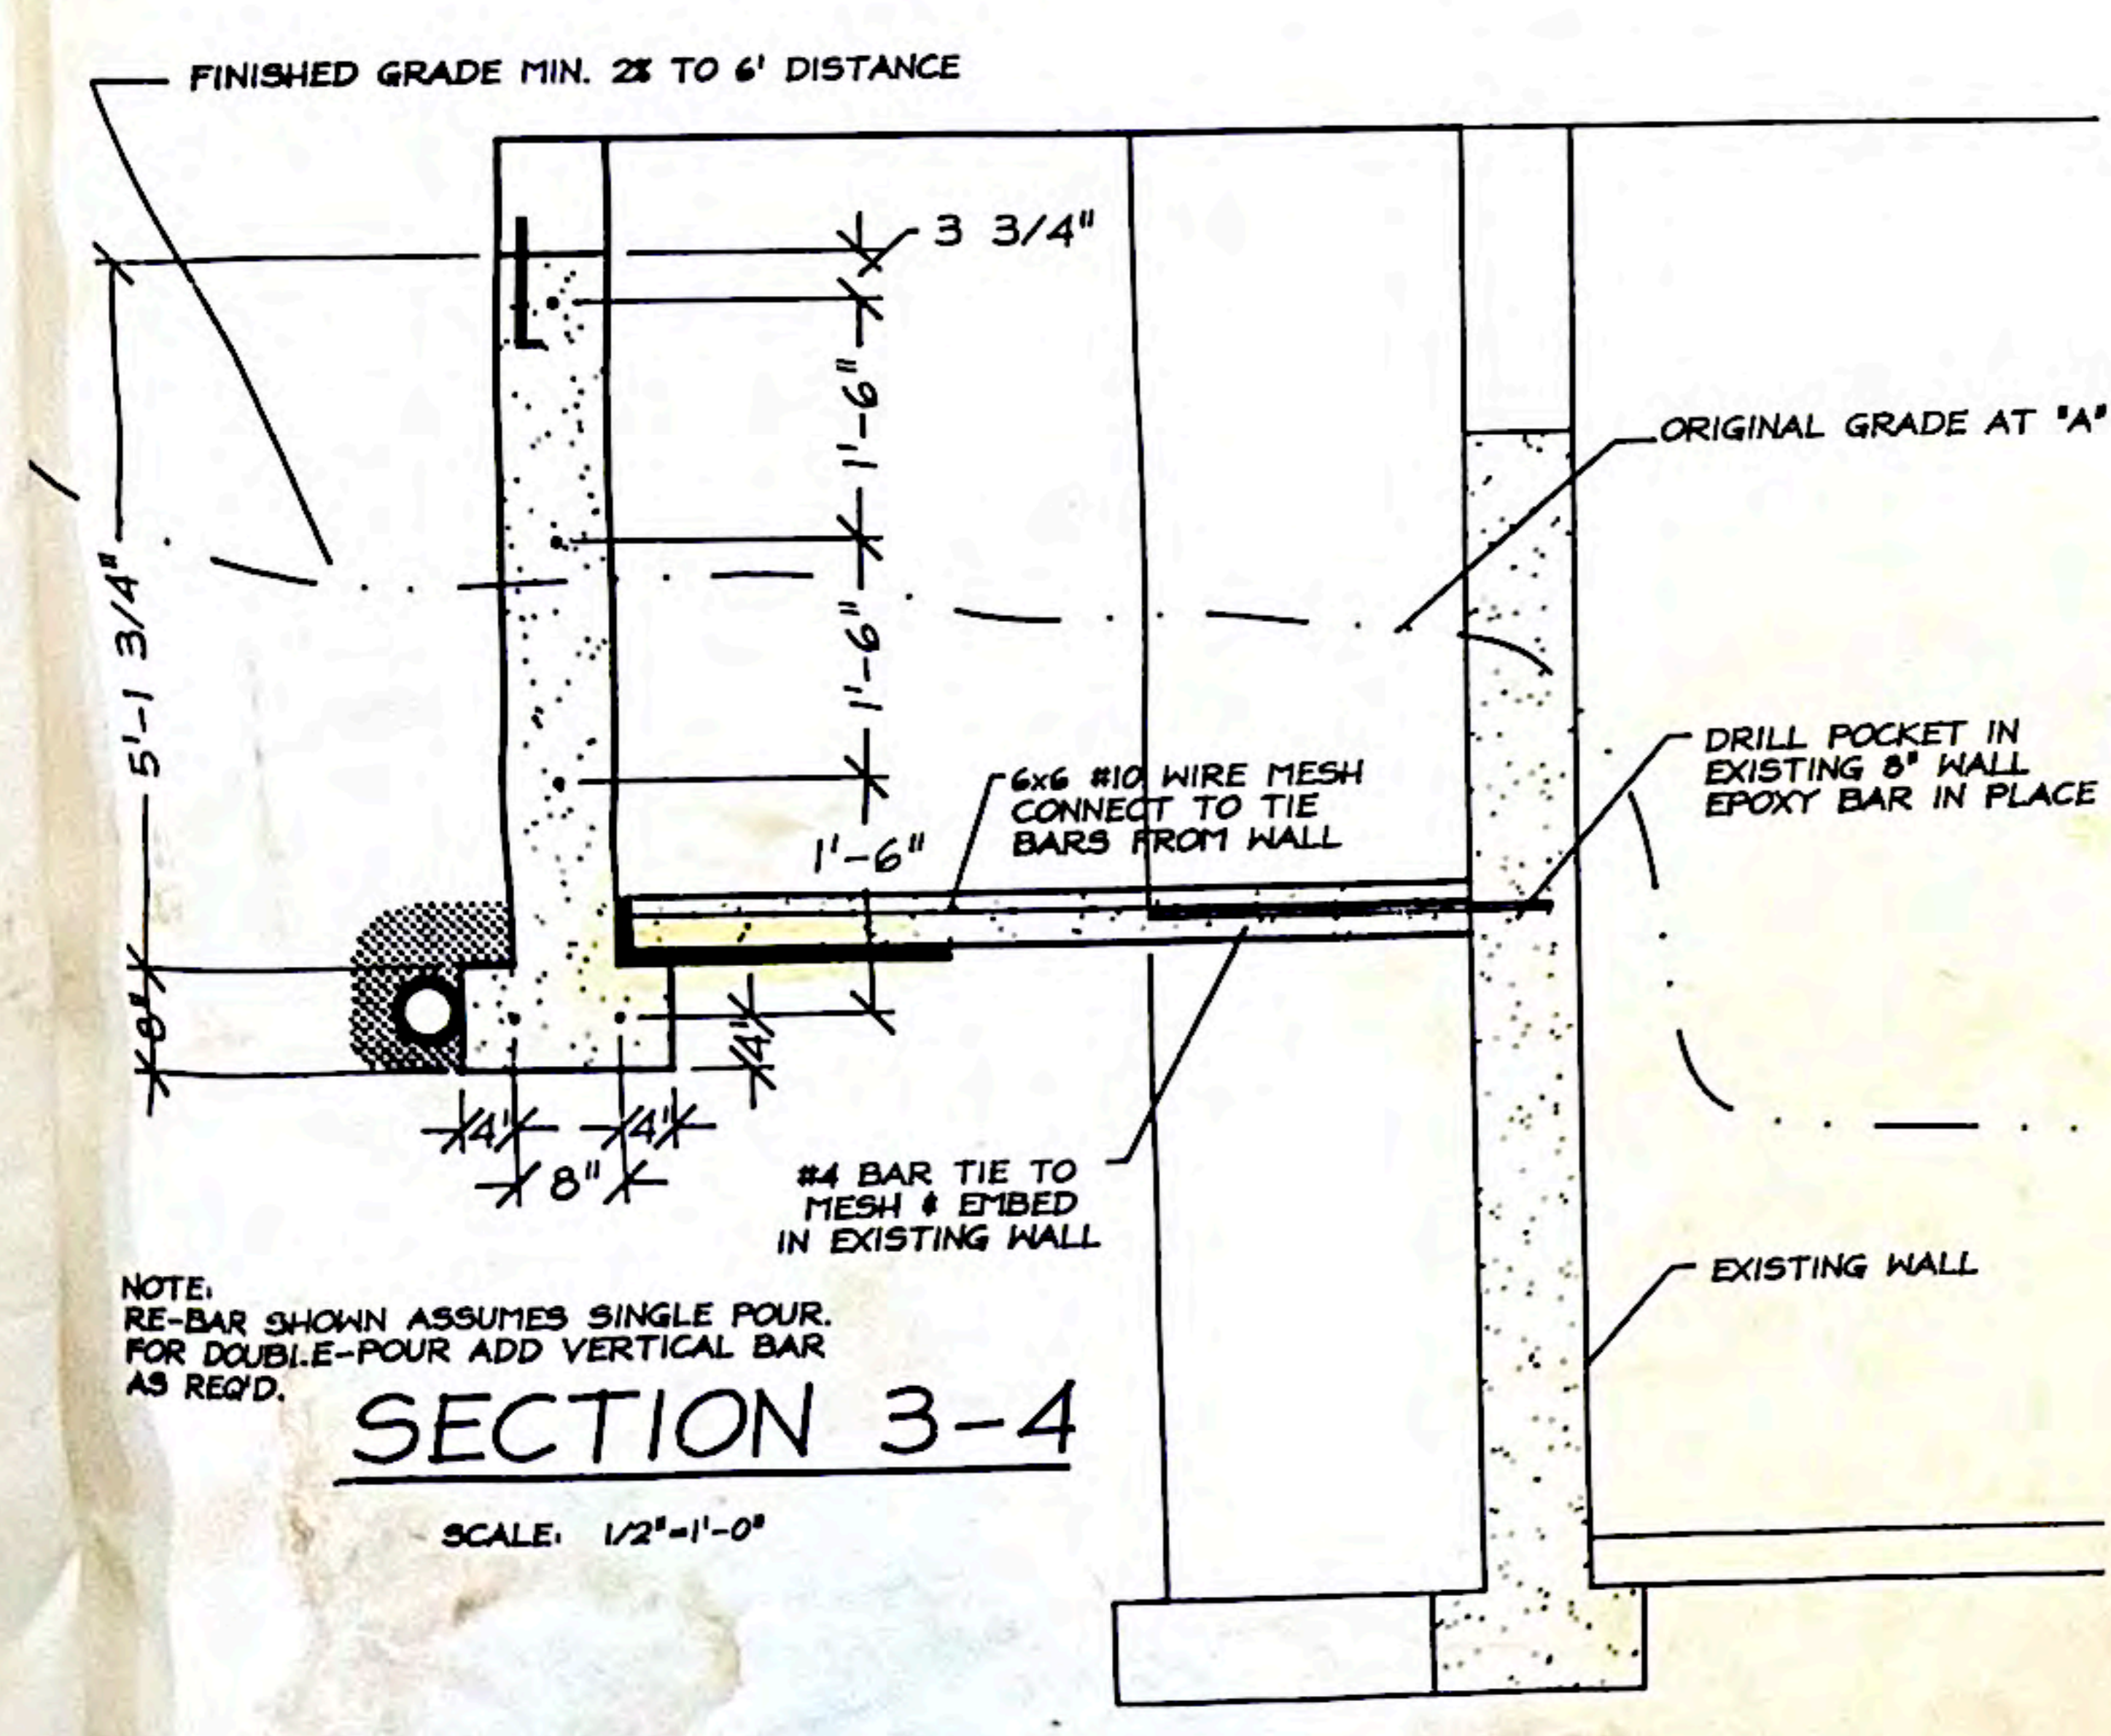

SECTION 3-4
SCALE: 1/2" = 1'-0"

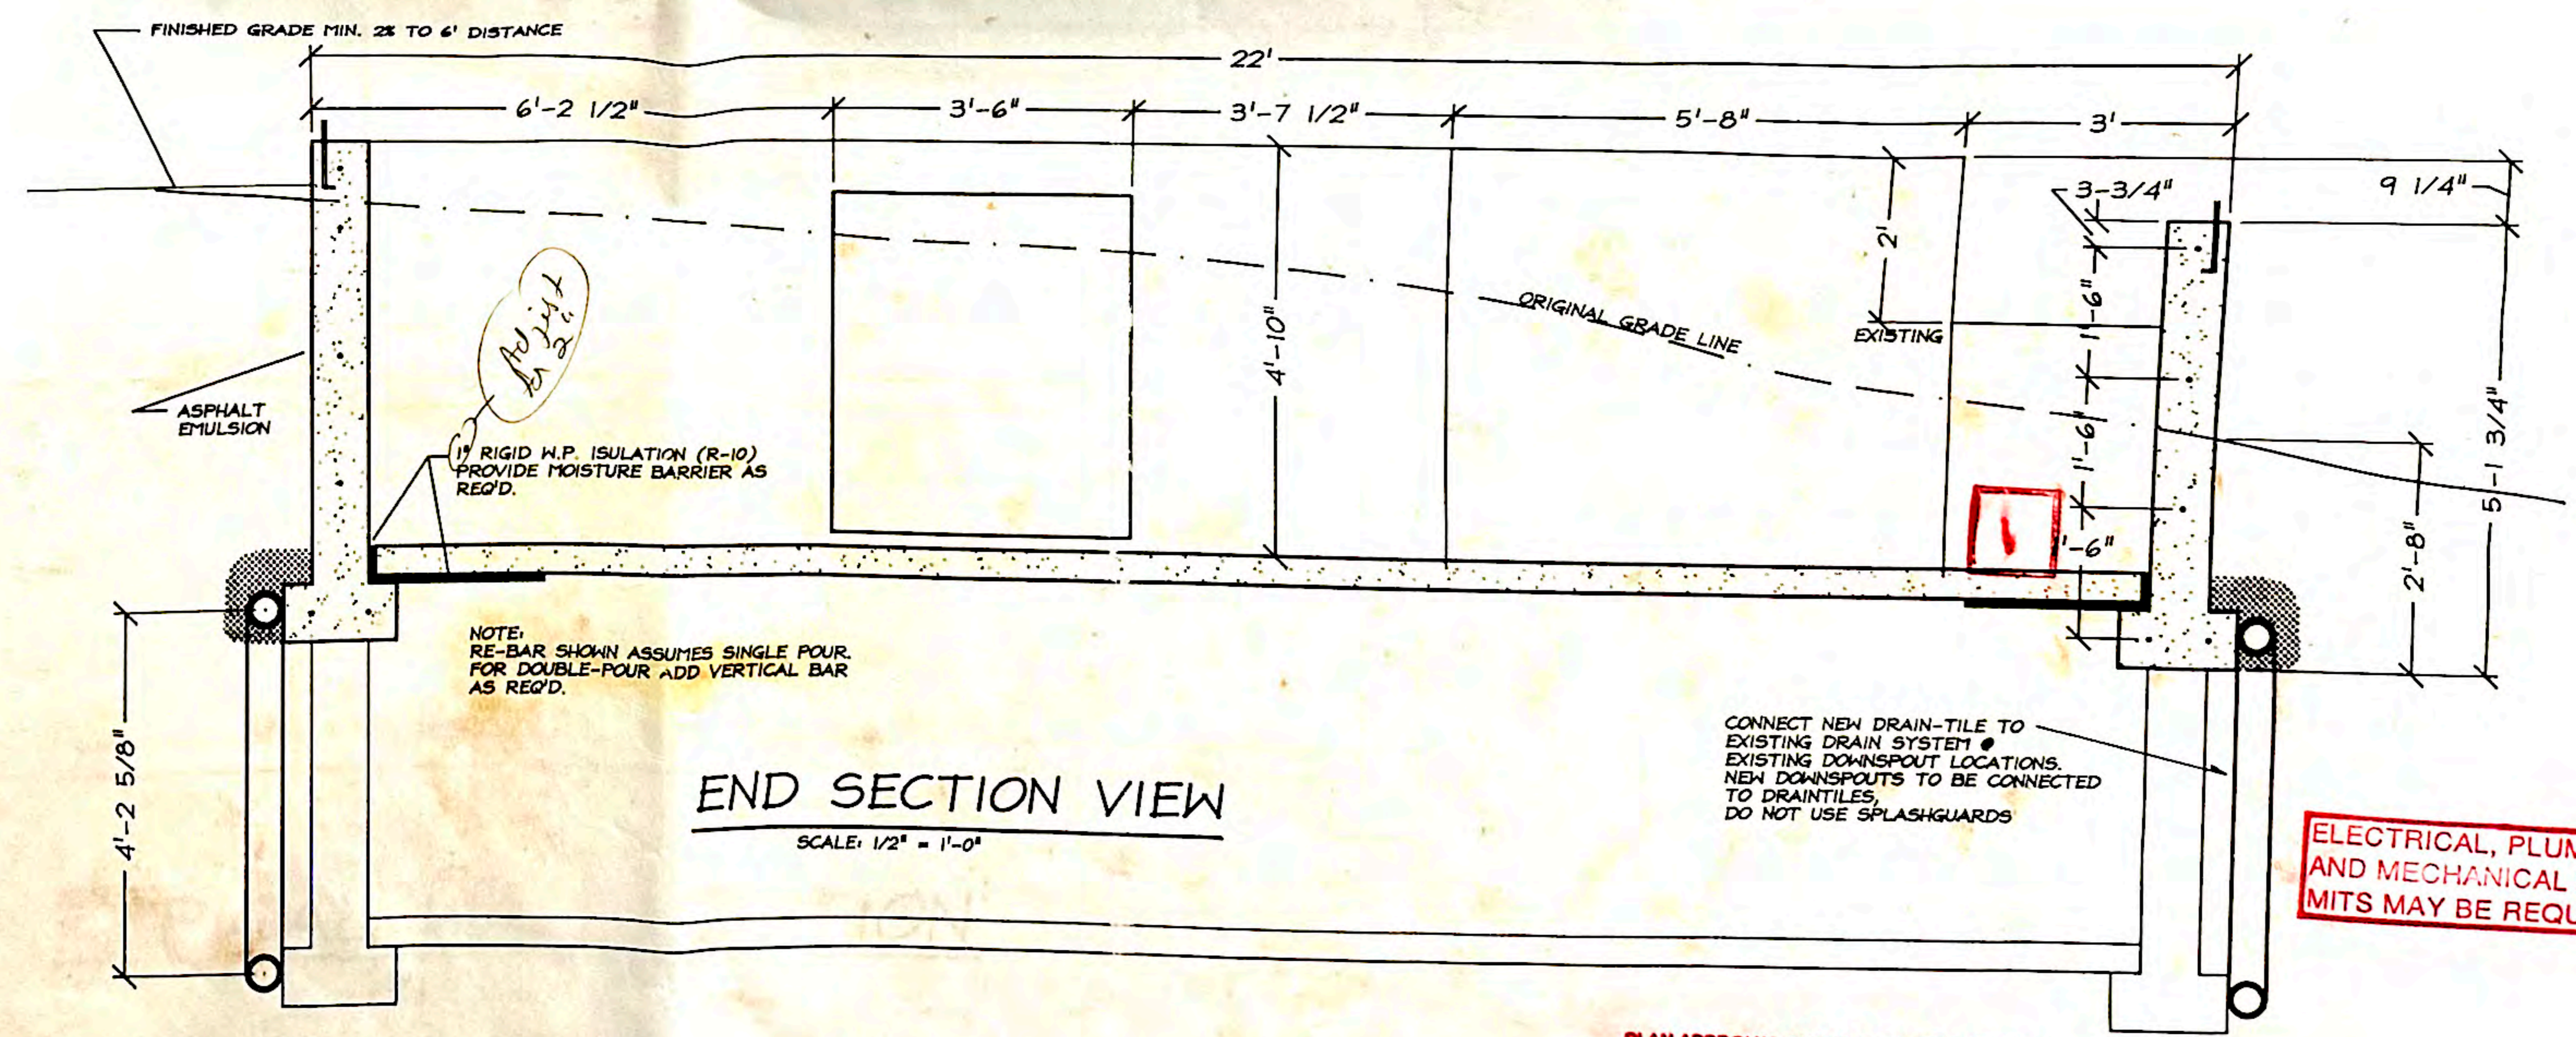

END SECTION VIEW
SCALE: 1/2" = 1'-0"

Tosti-Lane Home Remodel Project

3794 232nd Pl. S.W.
Brier, WA 98036
771-8923
Drawn: 7/8/94
By: Dave Tosti-Lane
Rev: 7/14/94

PLAN APPROVAL SUBJECT TO FIELD INSPECTION AND APPROVAL INCLUDING COMPLIANCE WITH ALL APPLICABLE CODES AND LAWS OF CITY OF...
All Chambers Required At All Sinks & Washer

24 HOUR NOTICE
REQUIRED PRIOR TO NEED FOR INSPECTION.

WSEC #
BLDG., PLBG. MECH., ELECT. #

775-5440
#12 Wire Minimum.
GFCI Recept. Front & Back

ELECTRICAL, PLUMBING AND MECHANICAL PERMITS MAY BE REQUIRED

3 of 6