


FRAME PLAN OVER NEW FOUND  
SCALE 1/2" = 1'-0"

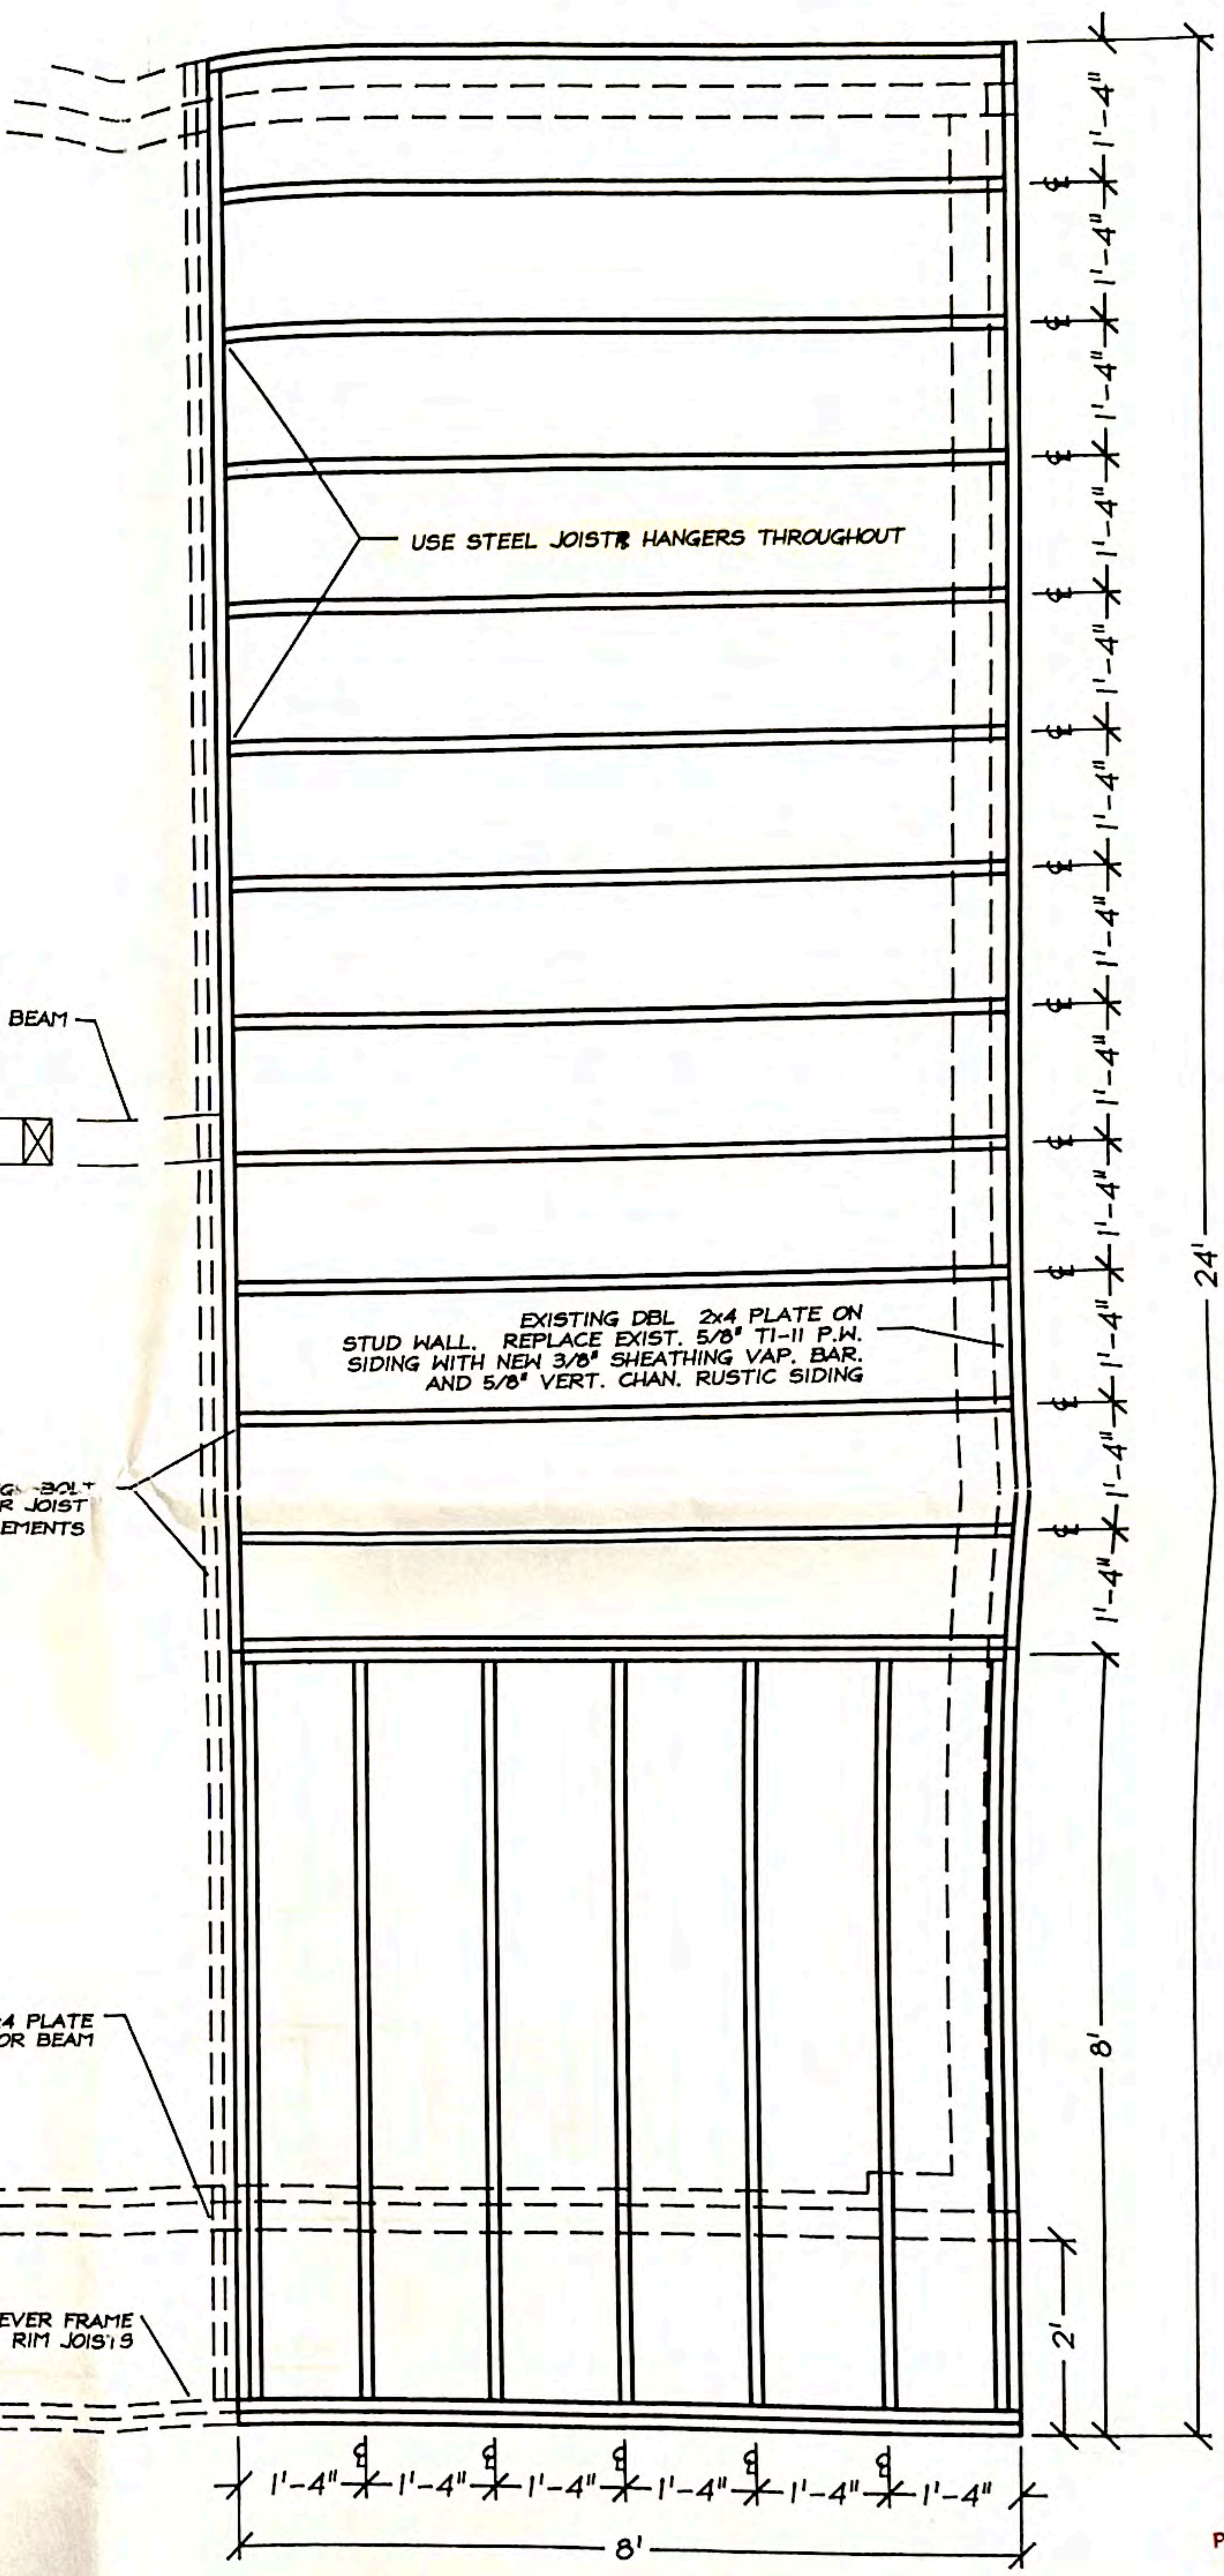

FRAME PLAN OVER EXIST. GARAGE  
SCALE 1/2" = 1'-0"

# Tosti-Lane Home Remodel Project

3794 232nd Pl. S.W.  
Brier, WA 98036  
771-8923

Drawn: 7/8/94  
By: Dave Tosti-Lane  
Rev: 7/14/94

PLAN APPROVAL SUBJECT TO FIELD INSPECTION AND APPROVAL INCLUDING COMPLIANCE WITH ALL APPLICABLE CODES AND LAWS OF CITY OF BRIER.

ELECTRICAL, PLUMBING AND MECHANICAL PERMITS MAY BE REQUIRED

**24 HOUR NOTICE**  
REQUIRED PRIOR TO NEED FOR INSPECTION.

775-5440

Air Chambers Required At All Sinks & Washer

|                              |                          |
|------------------------------|--------------------------|
| WSEC #                       | <input type="checkbox"/> |
| BLDG., PLBG. MECH., ELECT. # | <input type="checkbox"/> |

5 of 6

#12 Wire Minimum. GFCI Recept. Front & Back